




SECTION

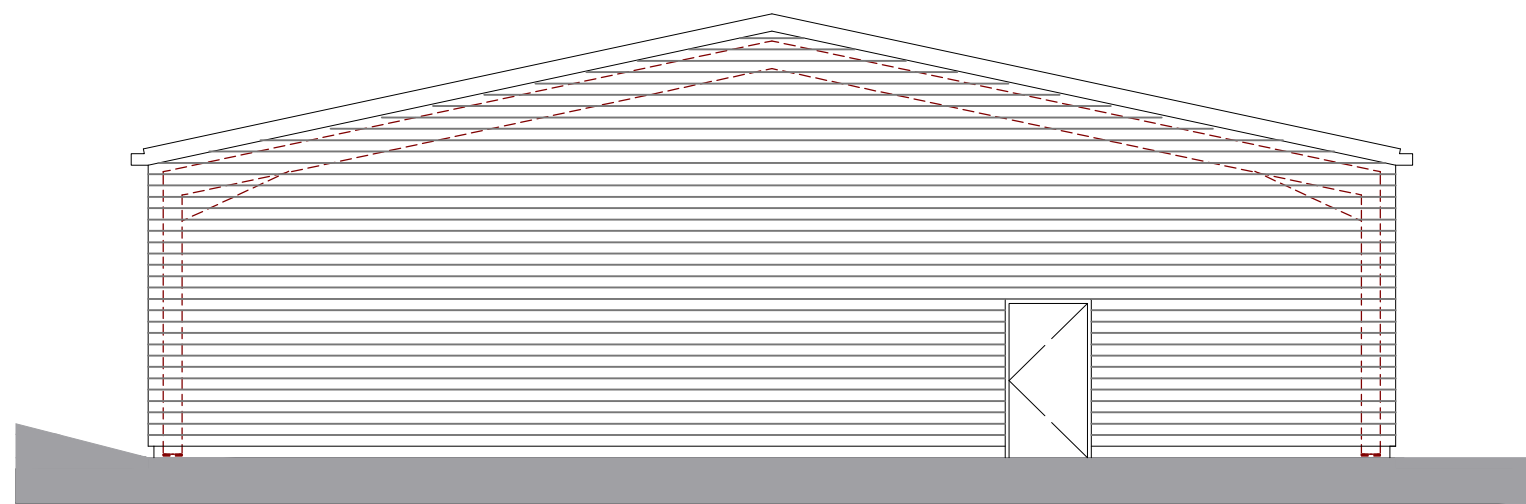

L.H. ELEVATION

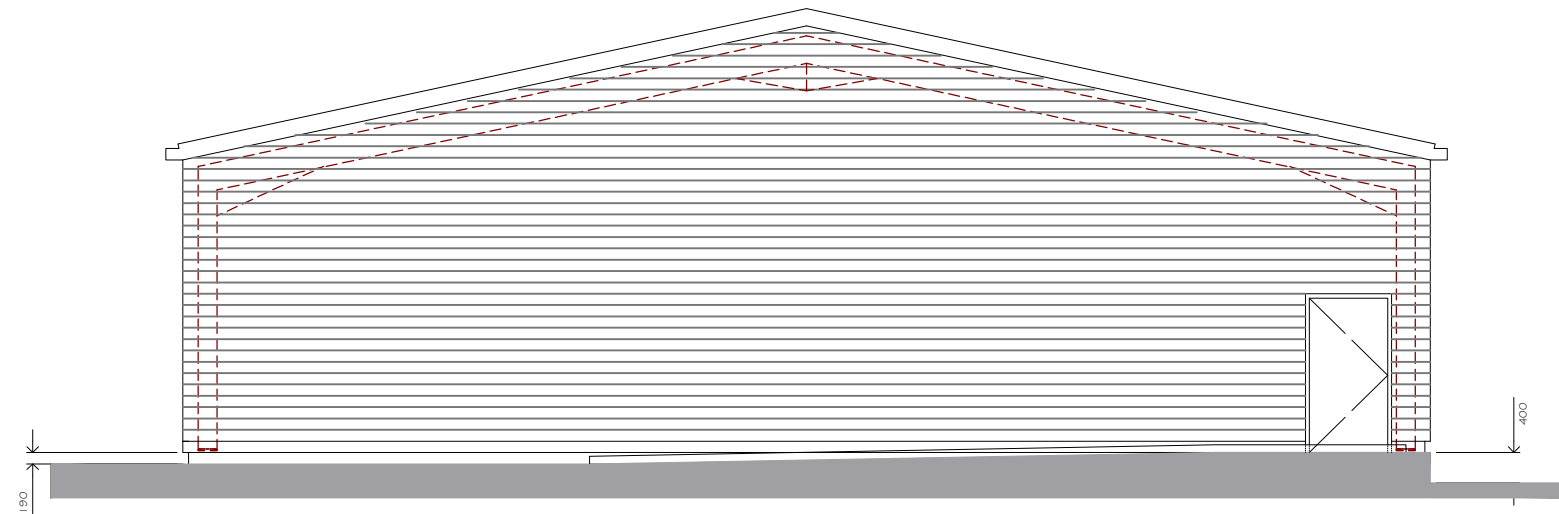


R.H. ELEVATION

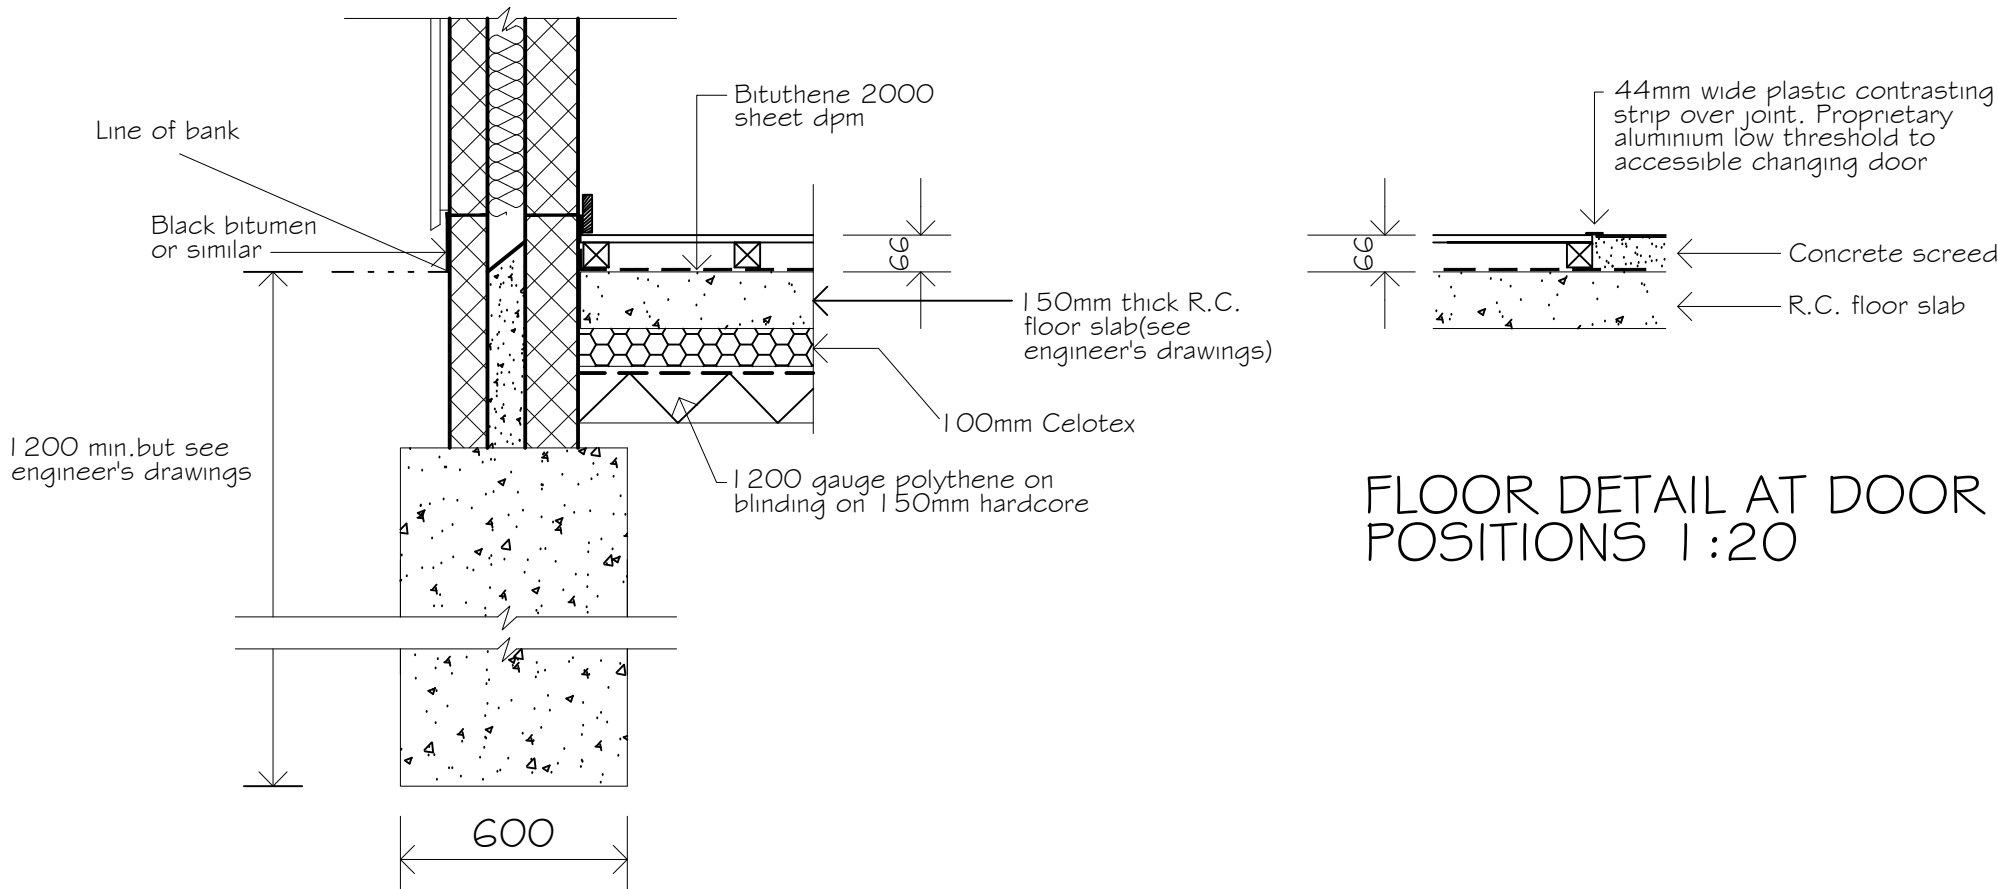


FOUNDATION, DPC AND  
FLOOR DETAIL 1:20

FLOOR DETAIL AT DOOR  
POSITIONS 1:20

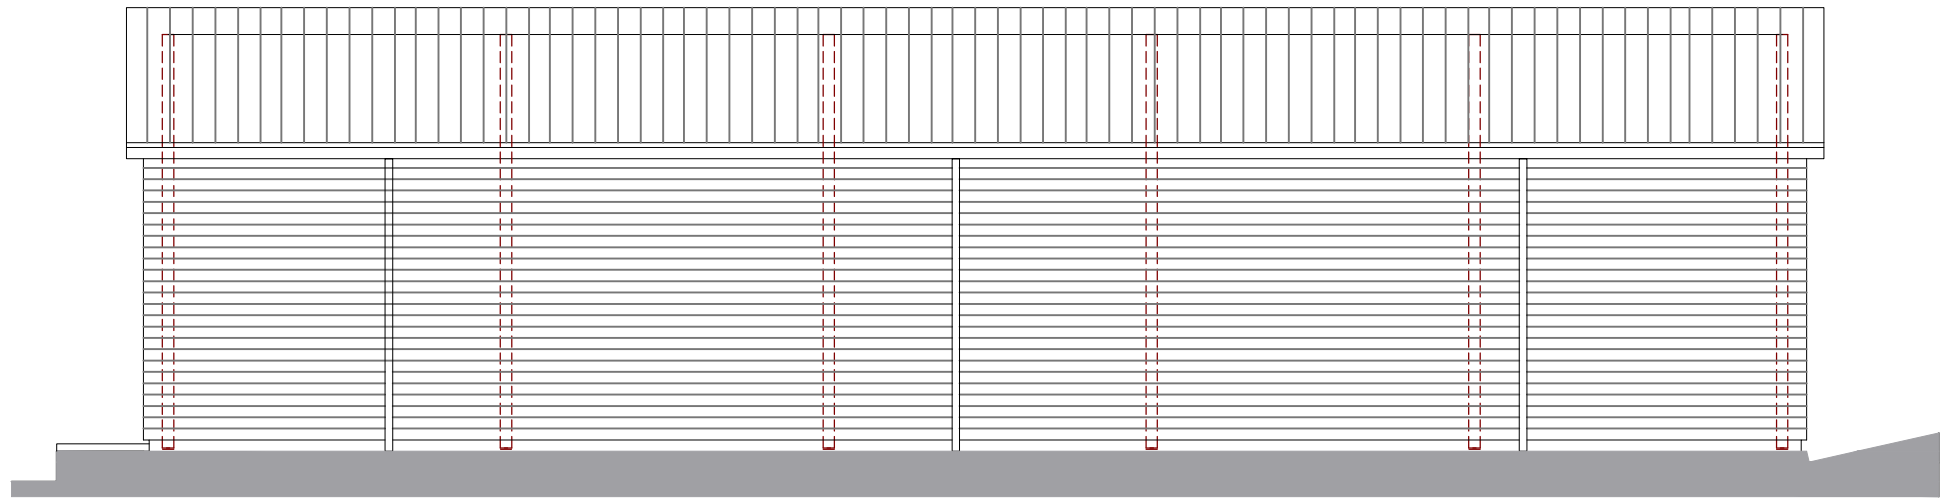

REAR ELEVATION

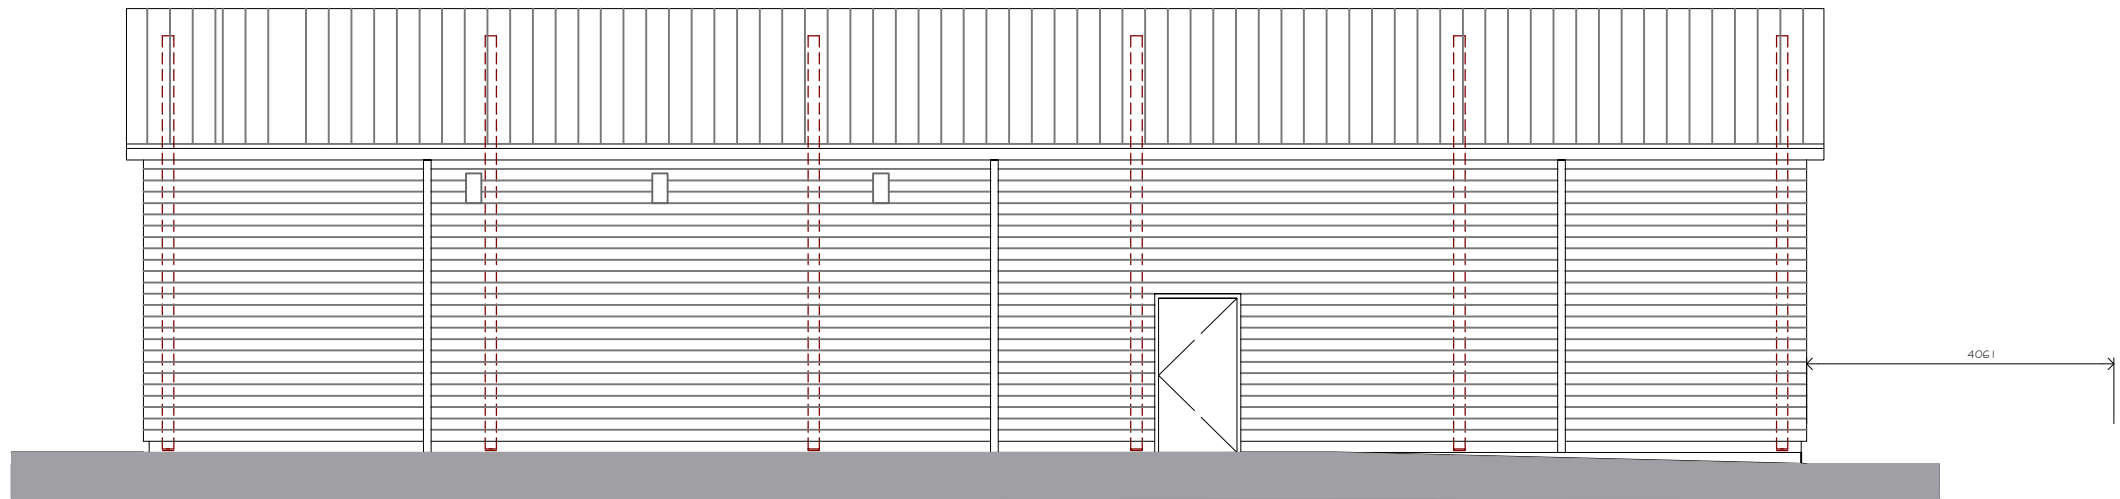

FRONT ELEVATION

NOTES :  
Any discrepancy between drawings and specification to be referred to the Contract Administrator.  
Scaled dimensions should not be used.

REV.	DATE	
A	16/10/13	Additional information.

CLIENT:  
WOKINGHAM BOROUGH COUNCIL

PROJECT:  
BULMERSHE SCHOOL  
KINGFISHER TABLE TENNIS CLUB  
WOODLANDS AVE., WOODLEY, READING

DRAWING:  
  
PROPOSED ELEVATIONS

SCALE: 1:100 @A1	
DATE: Sept'13	DRAWN: DAS
	CHKD: MB

LEONARD TRIDGELL ASSOCIATES  
CHARTERED SURVEYORS  
58 THE MALL, EALING, LONDON W5 3TA  
PHONE: 020 8579 5741 FAX: 020 8840 5957  
E-mail: (General) - surveyors@tridgell.co.uk  
E-mail: (Drawing office) - drawings@tridgell.co.uk

Drq.No.K 2313 - 02 A